



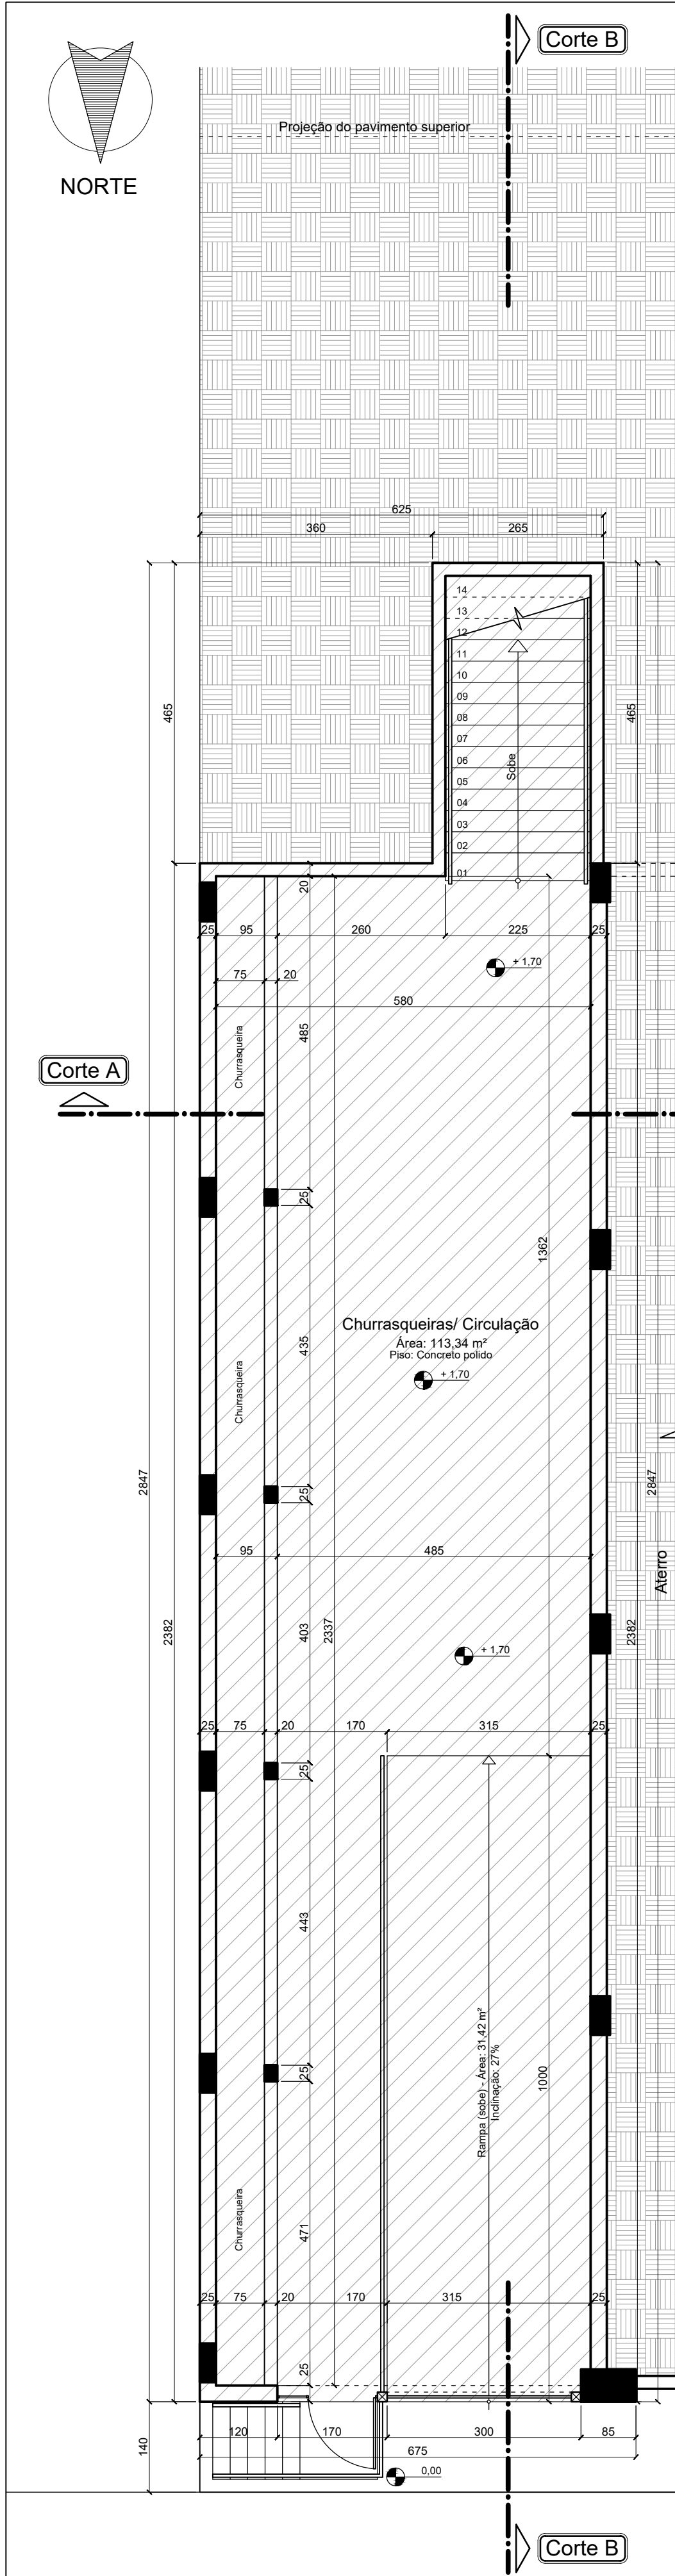

Planta baixa do subsolo
Projeto arquitetônico

Área existente: 156,43 m² Escala: 1/ 75

Rua Campos Sales

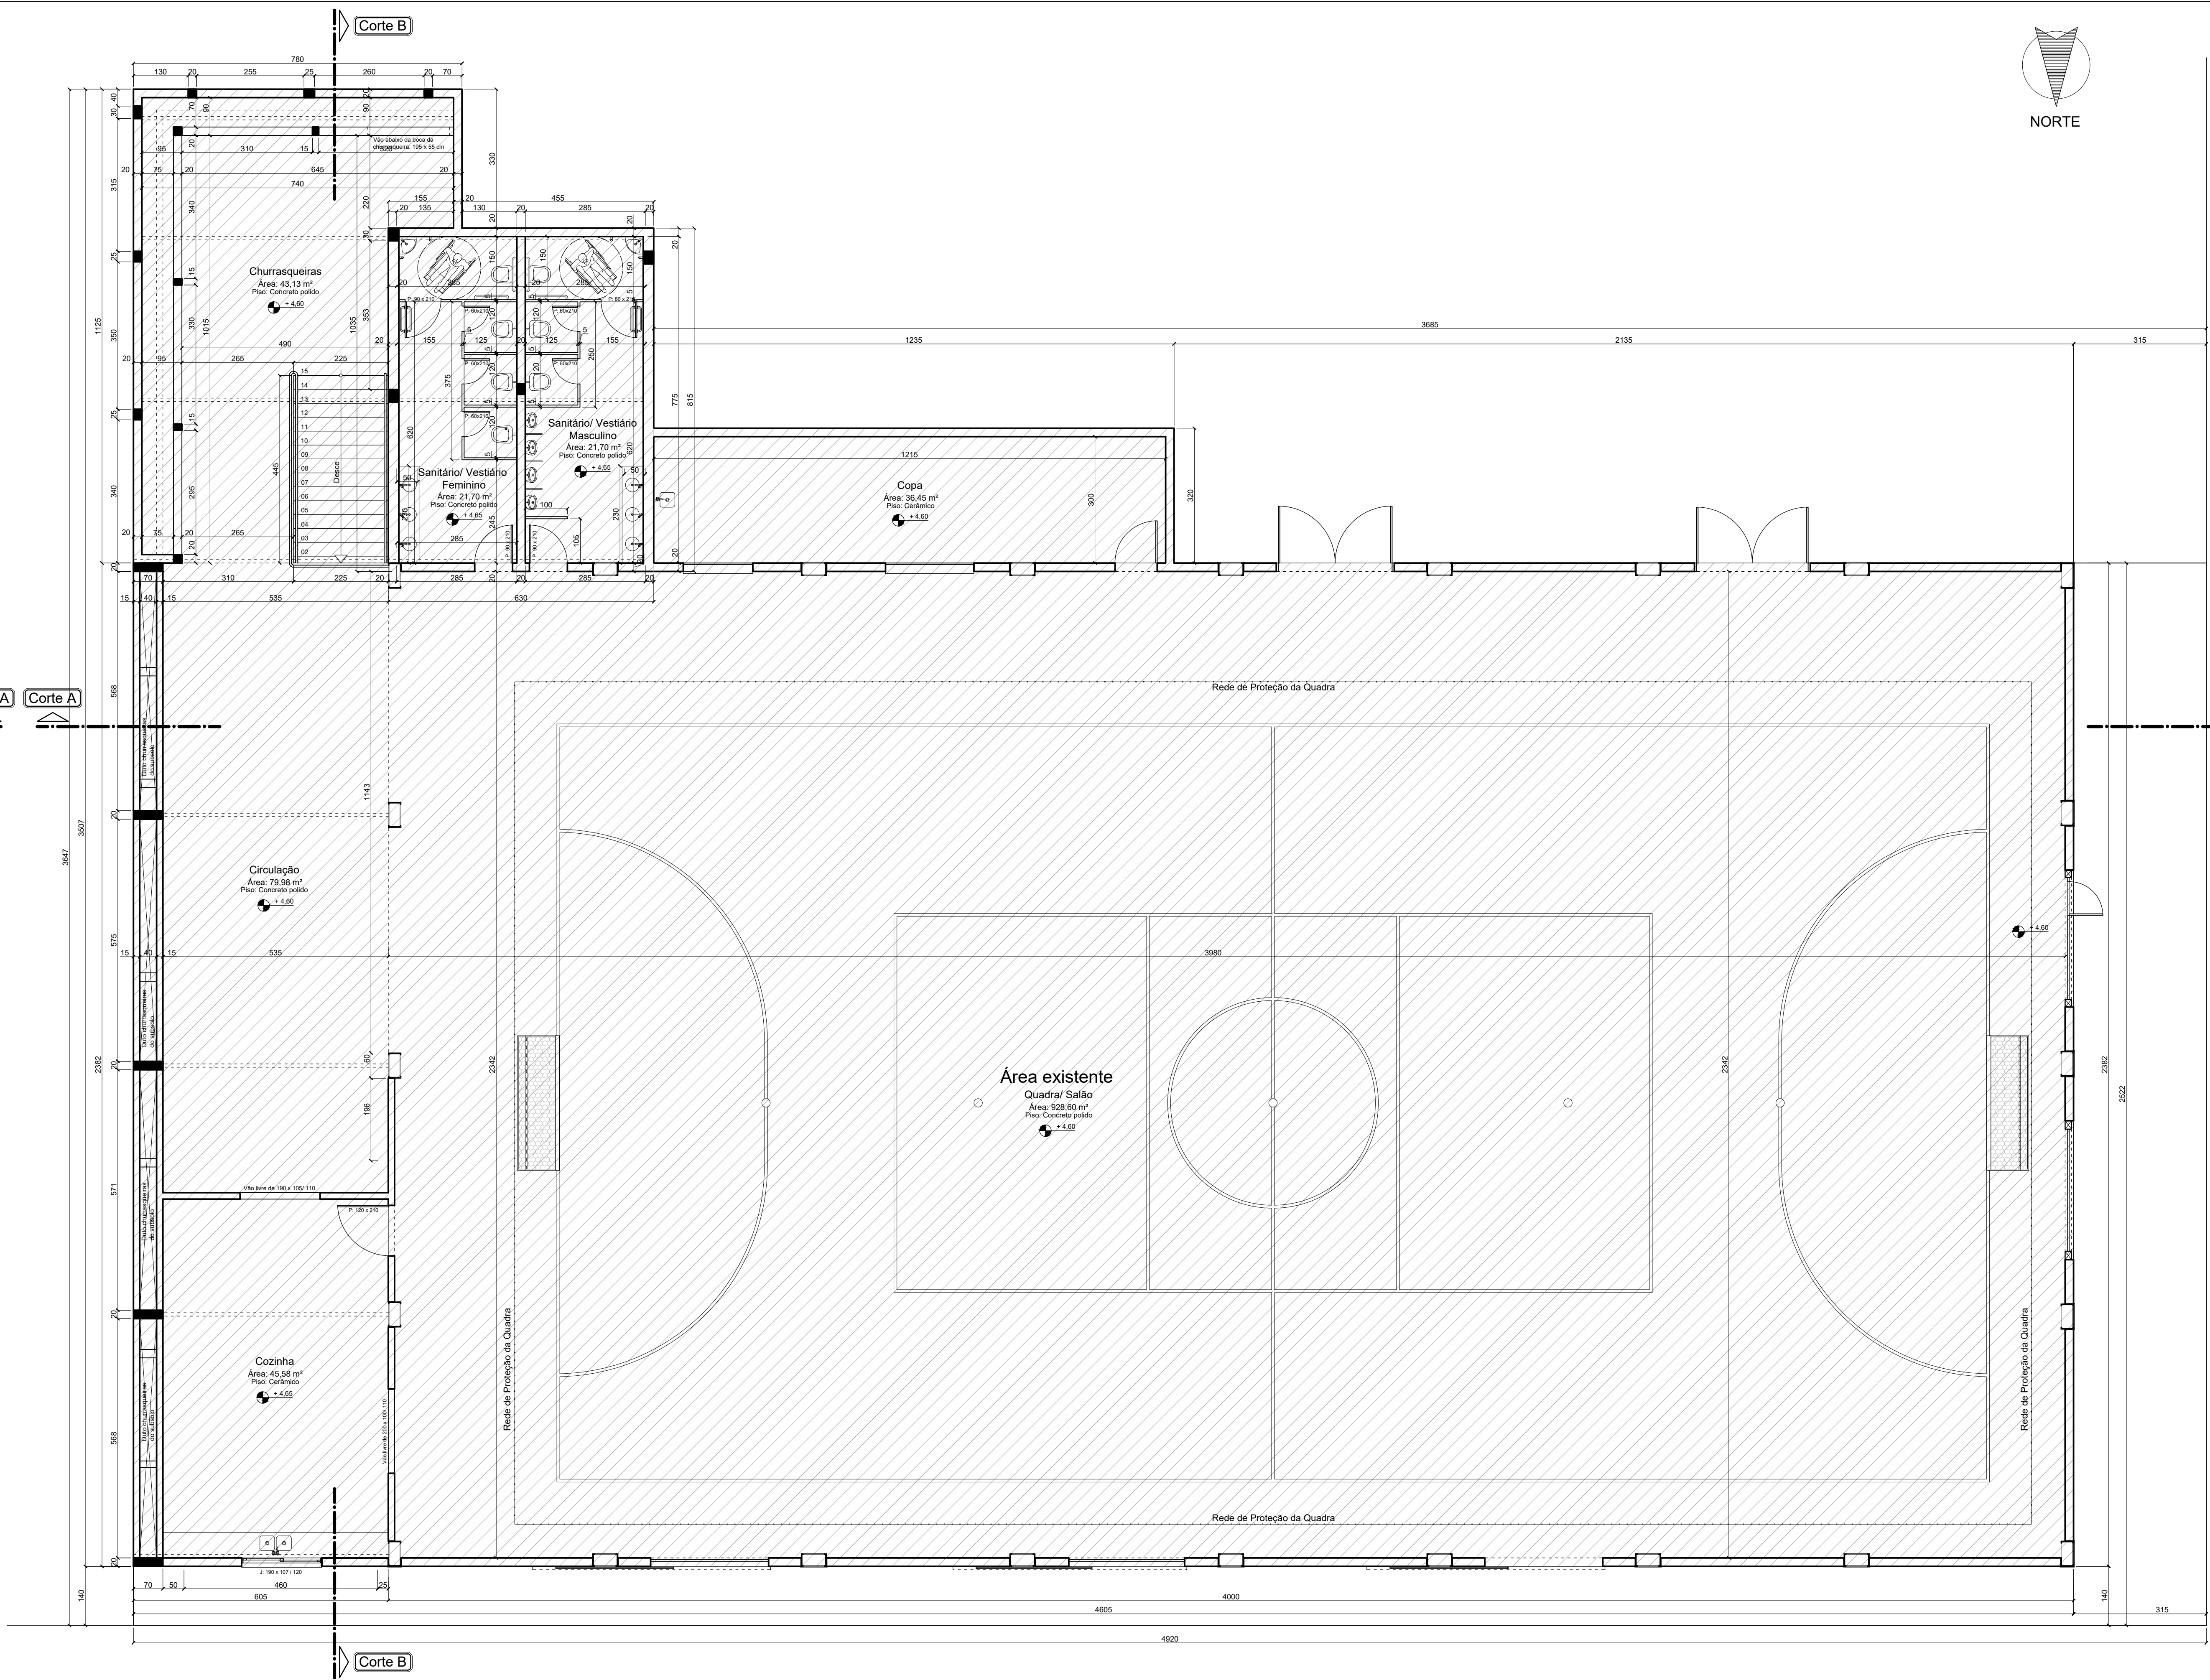

Planta baixa do pavimento térreo
Projeto arquitetônico

Área existente: 1.260,35 m² Escala: 1/ 75

Obs.: Área do projeto de estruturas metálicas= 268,03 m² (já considerada na área existente)

Rua Campos Sales

Rua Gino Morassutti

		ELVIS BREGOLIN Engenheiro Civil e de Segurança do Trabalho - CREA 78.100 Avenida Silvio Sartori, 1098, Sala 403, Centro, Guaporé - RS email: engbreg@bregol.com.br		Contato: Fone/Fax: (54) 3443-3126 Celular: (54) 9 9973-8786	
Objeto:	Quadra de Esportes Coberta Bairro São José - 2ª Etapa	Data:	Novembro de 2021	Área total:	1.416,78 m²
Local:	Rua Gino Morassutti, esq. Rua Campos Sales, s/n, B. São José, Guaporé, RS				
Projeto:	Município de Guaporé-RS	Ass:			
Projeto:	Elvis Bregolin	Ass:			
Ass:	Elvis Bregolin	Ass:			
Ass:	Elvis Bregolin	Ass:			
