
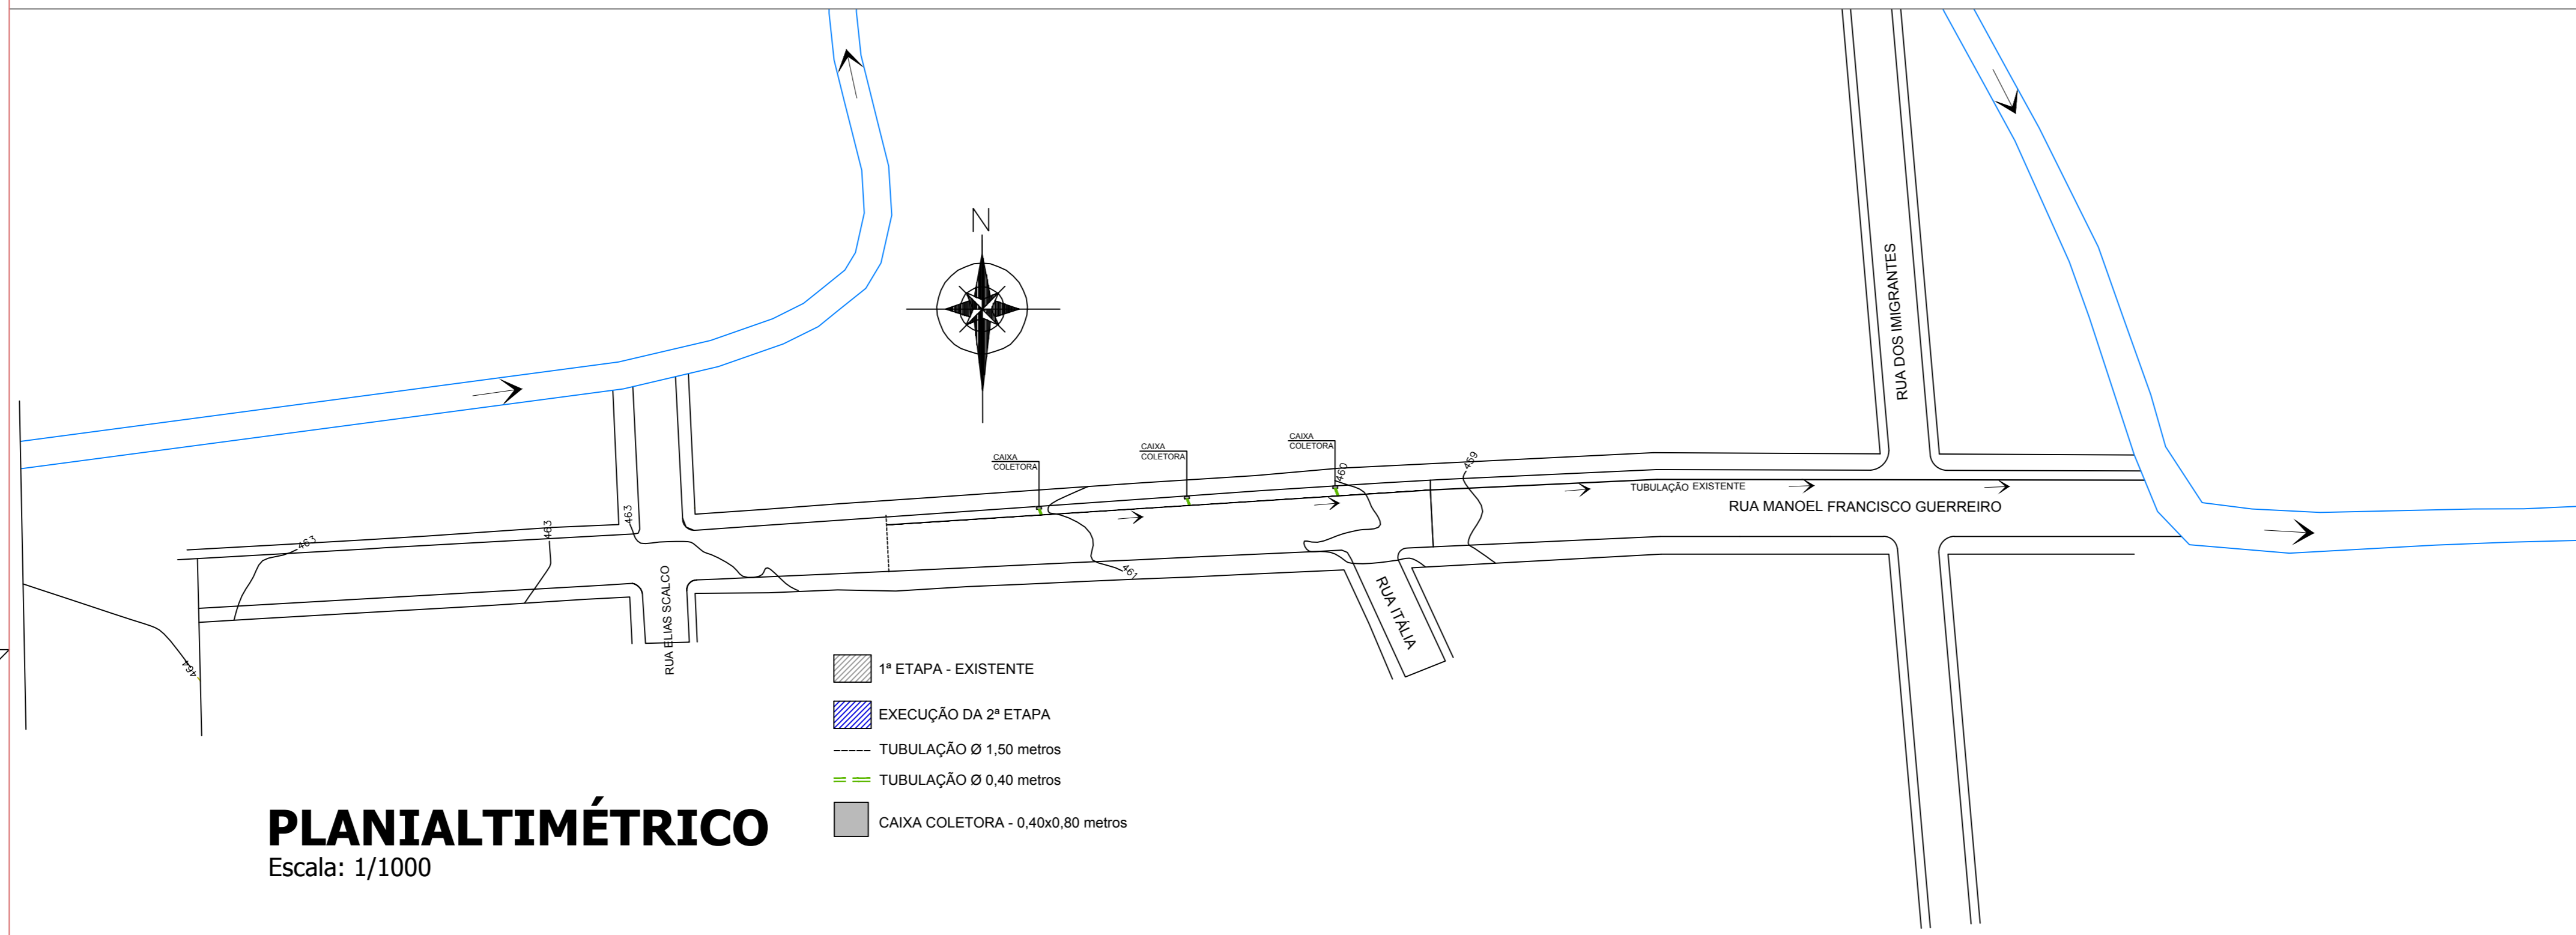



COTAS DO TERRENO NATURAL

463,355
463,185
463,037
463,189
462,151
462,476
462,499
462,686
463,008
462,916
462,956
462,937
462,850
462,332
461,864
460,952
460,574
460,114
459,946
459,735
459,317

PERFIL LONGITUDINAL

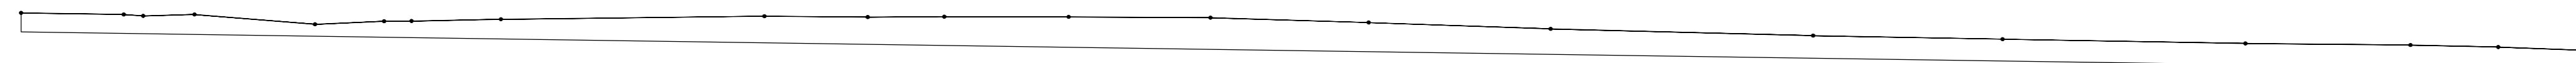

PLANIALTIMÉTRICO
Escala: 1/1000

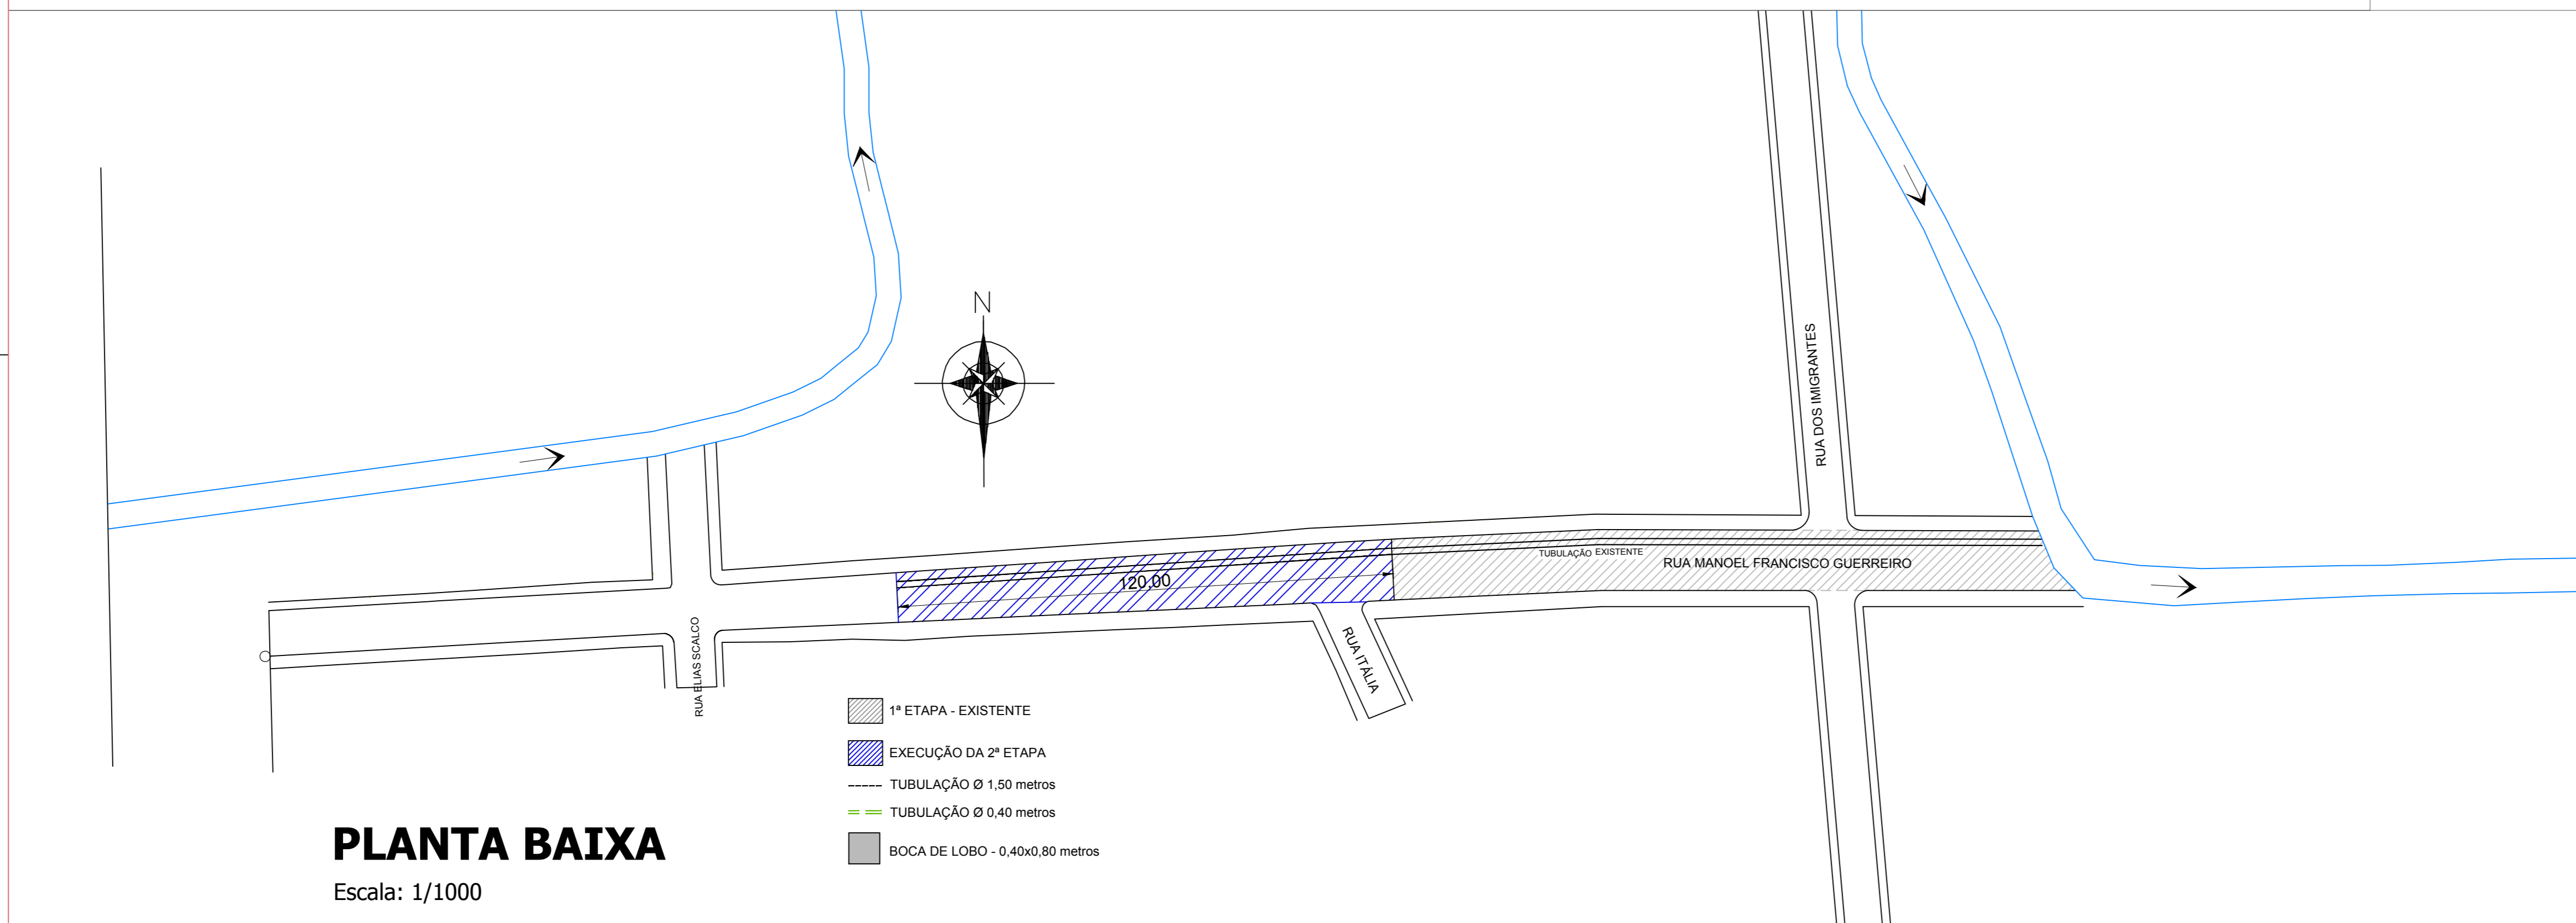

PLANTA BAIXA
Escala: 1/1000

FORMATO A1 - INTERNO: 858 x 574 mm.
EXTERNO: 841 x 594 mm.
MARGEM: F-A1-100.DWG / MATRIZ: A1-100.DWG



PLANTA DE LOCALIZAÇÃO
Escala: 1/1000



MUNICÍPIO DE GUAPORÉ
Avenida Silve Sanson, nº 1135, CEP 95200-000 - Guaporé - RS.
Fone: (51) 3443-4433 - Fax: (51) 3443-4370
www.guapore-rs.com.br

PROJETO:	AMPLIAÇÃO DO SISTEMA DE DRENAGEM URBANA		
LOCAL:	RUA MANOEL FRANCISCO GUERREIRO - BAIRRO PLANALTO - 2ª ETAPA		
EXTENÇÃO:	EXTENÇÃO - 120,00 m		
ASSUNTO:	REDE DE DRENAGEM		
ESCALA:	INDICADAS	ÁREA: 120,00m	DATA: AGOSTO/2017
PROPRIETÁRIO:	 RUA MANOEL FRANCISCO GUERREIRO, 1135 - GUAPORÉ - RS.		
RESP. TÉCNICO:	 RUA MANOEL FRANCISCO GUERREIRO, 1135 - GUAPORÉ - RS.		
			02