

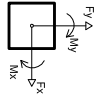


**Planta de locação**  
escala: 1:50


Simboliza	Nome	Quantidade
	C-40	11

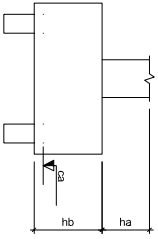

B1=B2=B3=B4=B5=B6=B7=B8=B9=B10=B11  
B11=C20  
escala: 1:25

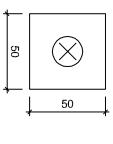

**Legenda dos blocos**  
escala: 1:25

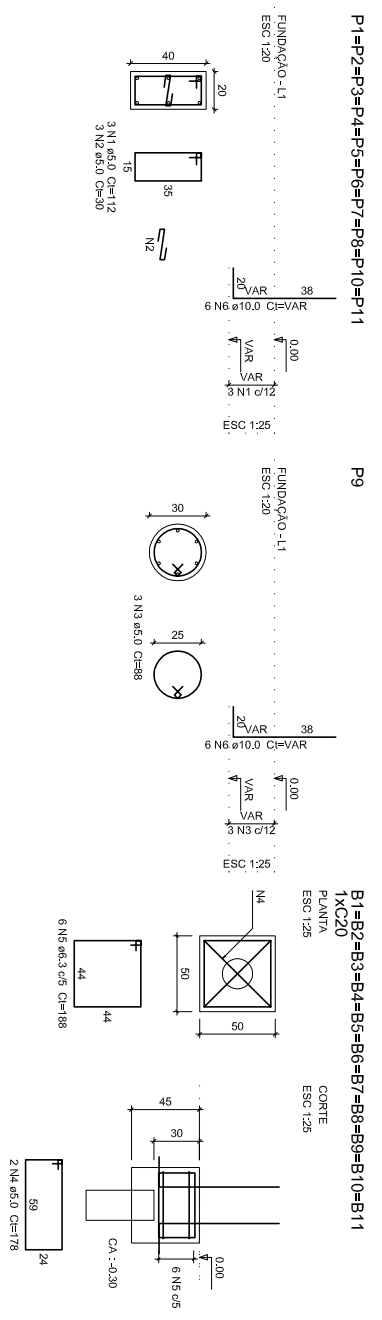

**Relação do aço**



C-40	71,9		
C-40	14,3		

Volume de concreto (C-25) = 0,26 m³  
Volume de concreto (C-20) = 1,19 m³  
Área de forma = 13,78 m²



PREF. MUN. DE CAMPINA DAS MISSÕES - RS  
Av. Santa Tereza, 821 - 55 3567 1120

OBRA - Construção, Revitalização e Reforma Praça Matriz  
LOCAL - Av. Santa Rosa, S/N, Centro, Camp. das Missões  
PROPRIETÁRIO - Pref. Municipal de Campina das Missões  
**LOCAÇÃO E DET. FUND. BANHEIROS**

Prefeito: \_\_\_\_\_ Resp. Técnico: \_\_\_\_\_

Carlos Justen

Gabriel De Oliveira

ESC: 1:50

DATA: JAN/2022